



DECENTRALIZED DESIGN LAB, LTD.  
 32711 EDDY ROAD  
 HINCLEY, MN 55037  
 608.469.7343  
 www.decentralizeddesignlab.com

### Universal Utility Core

Enter address here

I hereby certify that this plan, specification, or report was prepared by me or under my direct supervision and that I am a duly Licensed Architect under the laws of the State of Minnesota.

DATE: 05/19/20 LICENSE #

#### CONSULTANTS

#### ABBREVIATIONS

- (E) -EXISTING
- (N) -NEW / PROPOSED
- EQ -EQUAL
- CL -CENTER LINE
- CLR -CLEAR
- TYP -TYPICAL
- VFY -VERIFY
- R -RISERS
- T -TREADS
- FFE -FINISHED FLOOR ELEVATION
- T.O. -TOP OF
- B.O. -BOTTOM OF
- O.C. -ON CENTER
- CMU -CONCRETE MASONRY UNIT
- -APPROXIMATELY
- GB -GYPSUM BOARD
- U.N.O. -UNLESS OTHERWISE NOTED
- REF -REFERENCE
- & -AND
- MFR -MANUFACTURER
- RECS -RECOMMENDATIONS
- STRUC -STRUCTURE OR STRUCTURAL
- WRB -WATER RESISTANT BARRIER
- DIMS -DIMENSIONS
- DN -DOWN

05/19/20


MARK	DATE	DESCRIPTION

COPYRIGHT 2020 Decentralizeddesignlab, Ltd.

#### SHEET TITLE

PLAN

SK-100

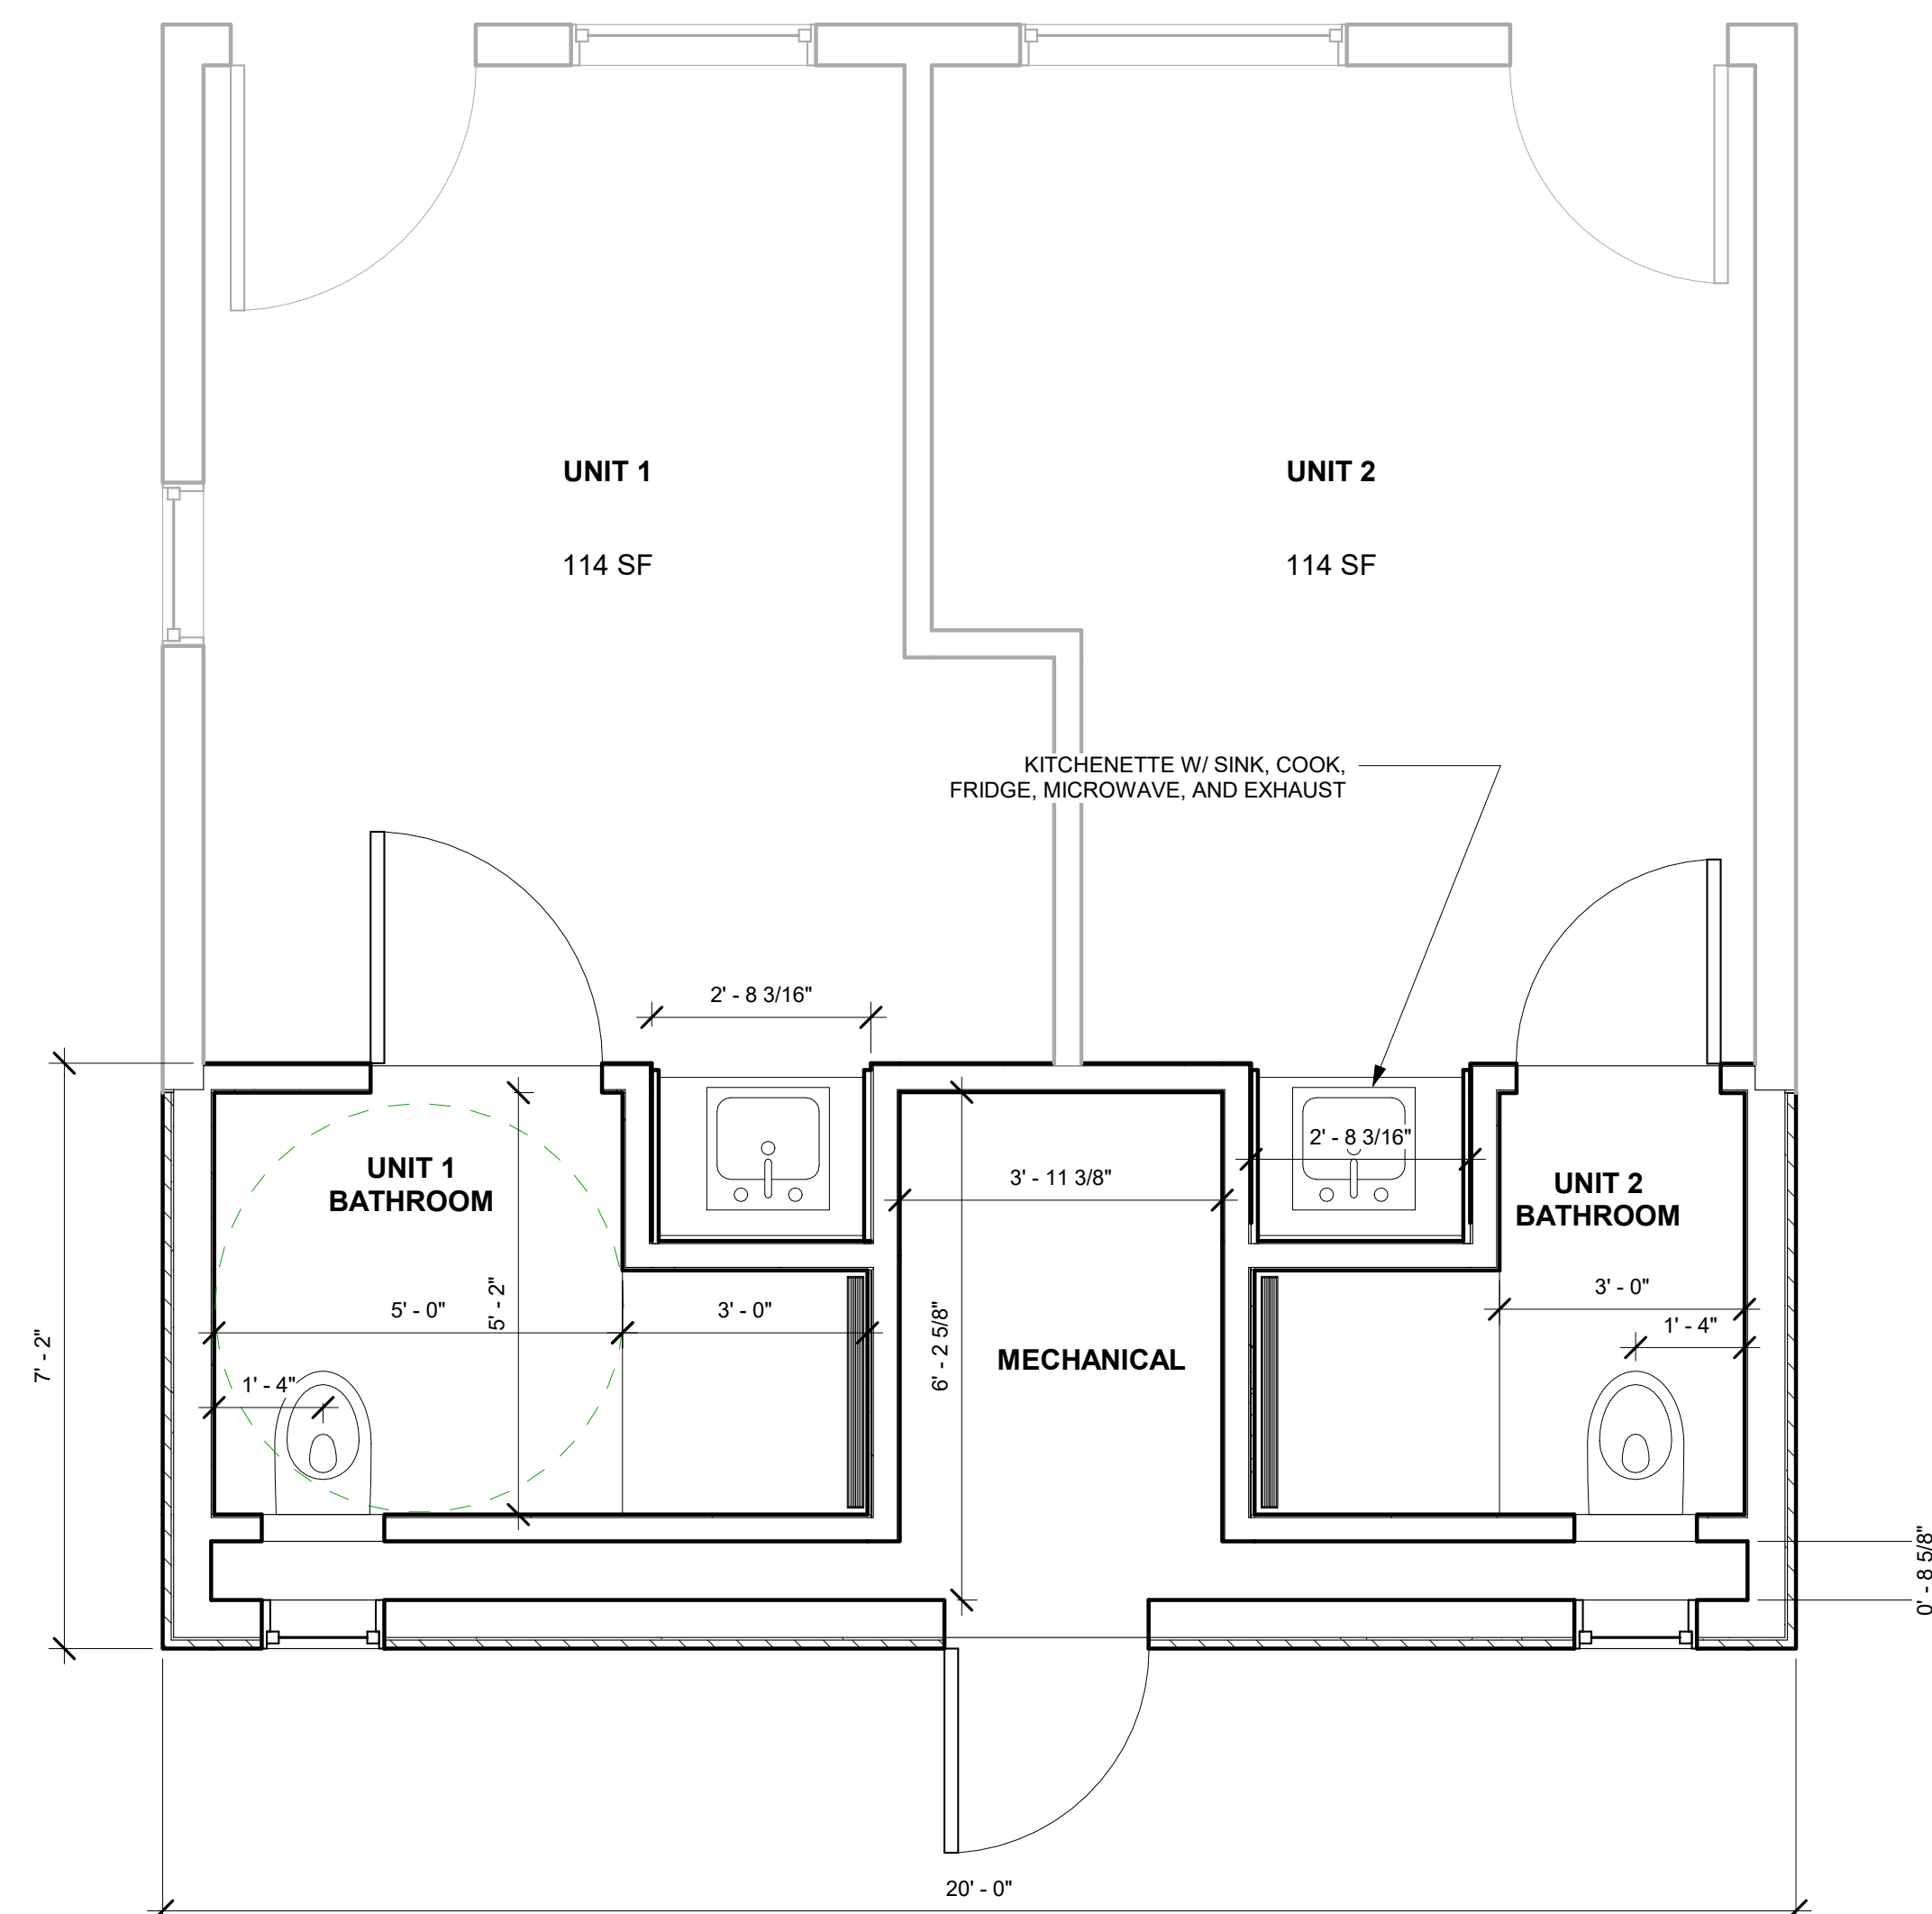

1 FLOOR PLAN  
 1/2" = 1'-0"